



DRAWN	AE
DATE	FEB. 28, 2023
SCALE	AS NOTED
FILE	..
REV No.	0.01

PROJECT	PAISLEY COMMUNITY CENTRE
CLIENT	ARRAN-ELDERSLIE
DRAWING	PROPOSED RENOVATIONS

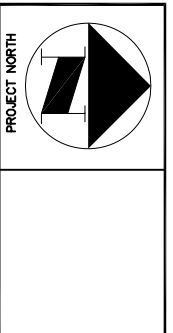


ARRAN-ELDERSLIE

FOR REFERENCE ONLY
ALL CONSTRUCTION TO MEET
THE ONTARIO BUILDING CODE

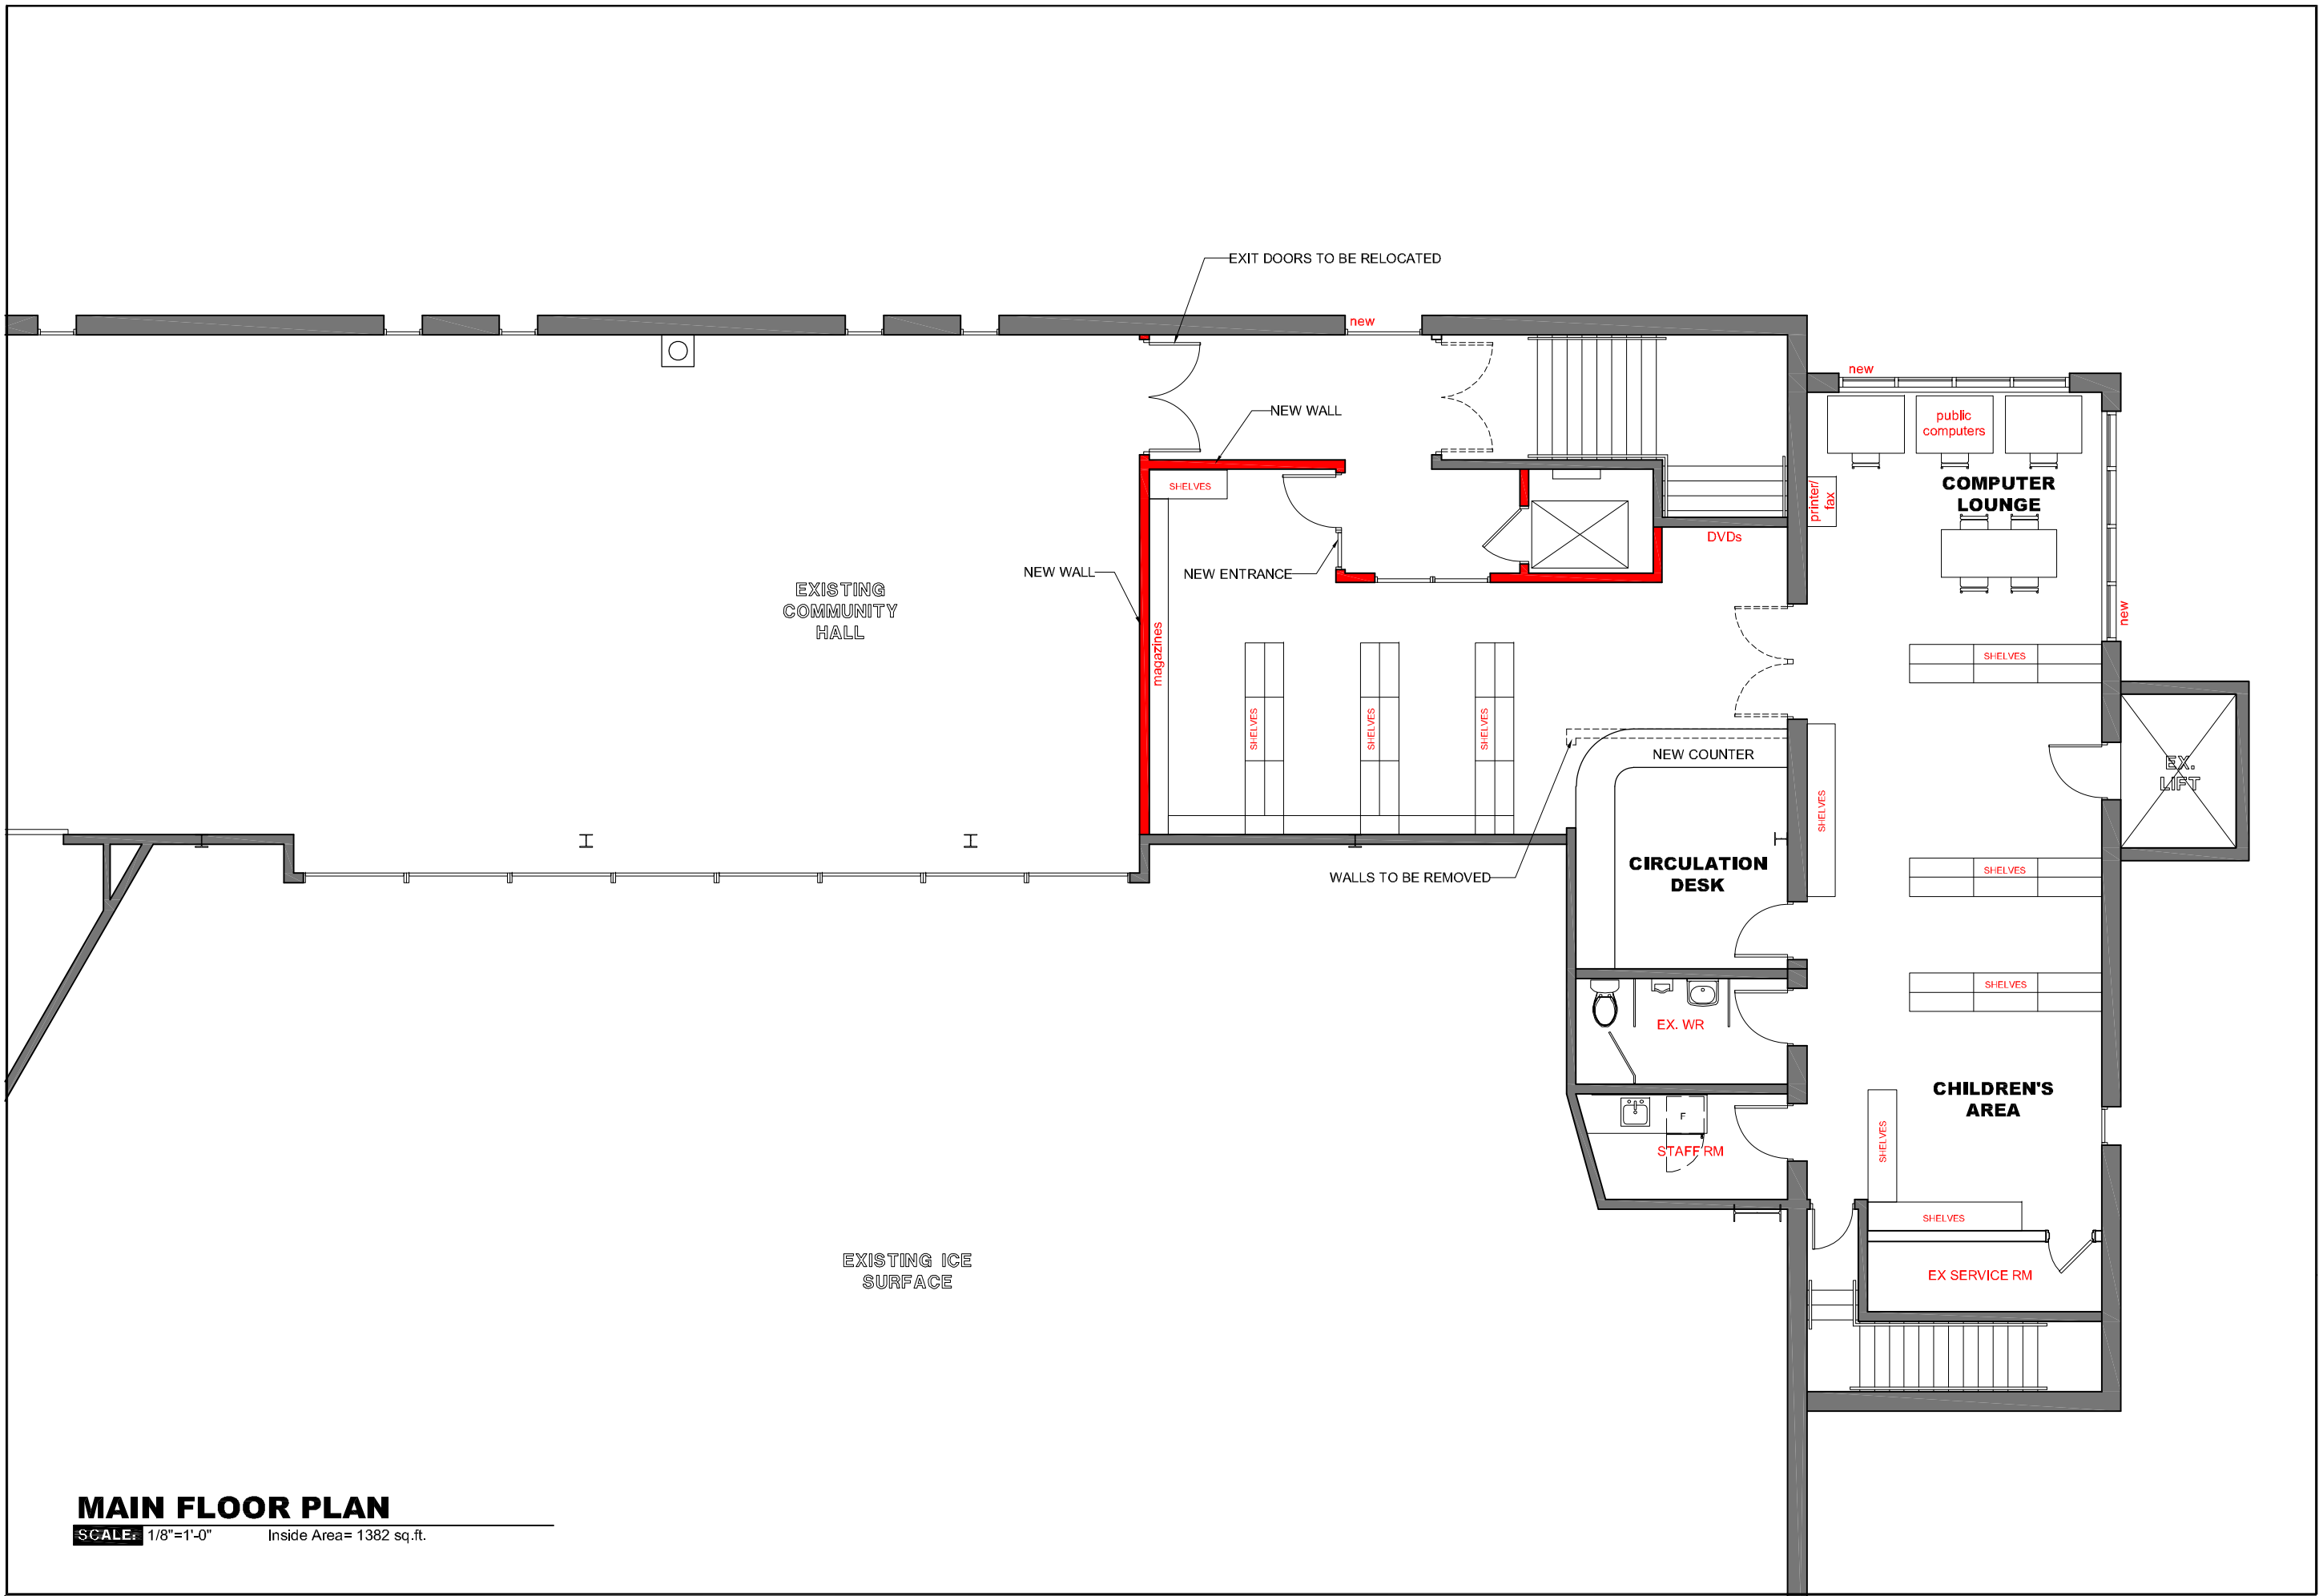

MAIN FLOOR PLAN

SCALE: 1/8"=1'-0" Inside Area= 1382 sq.ft.

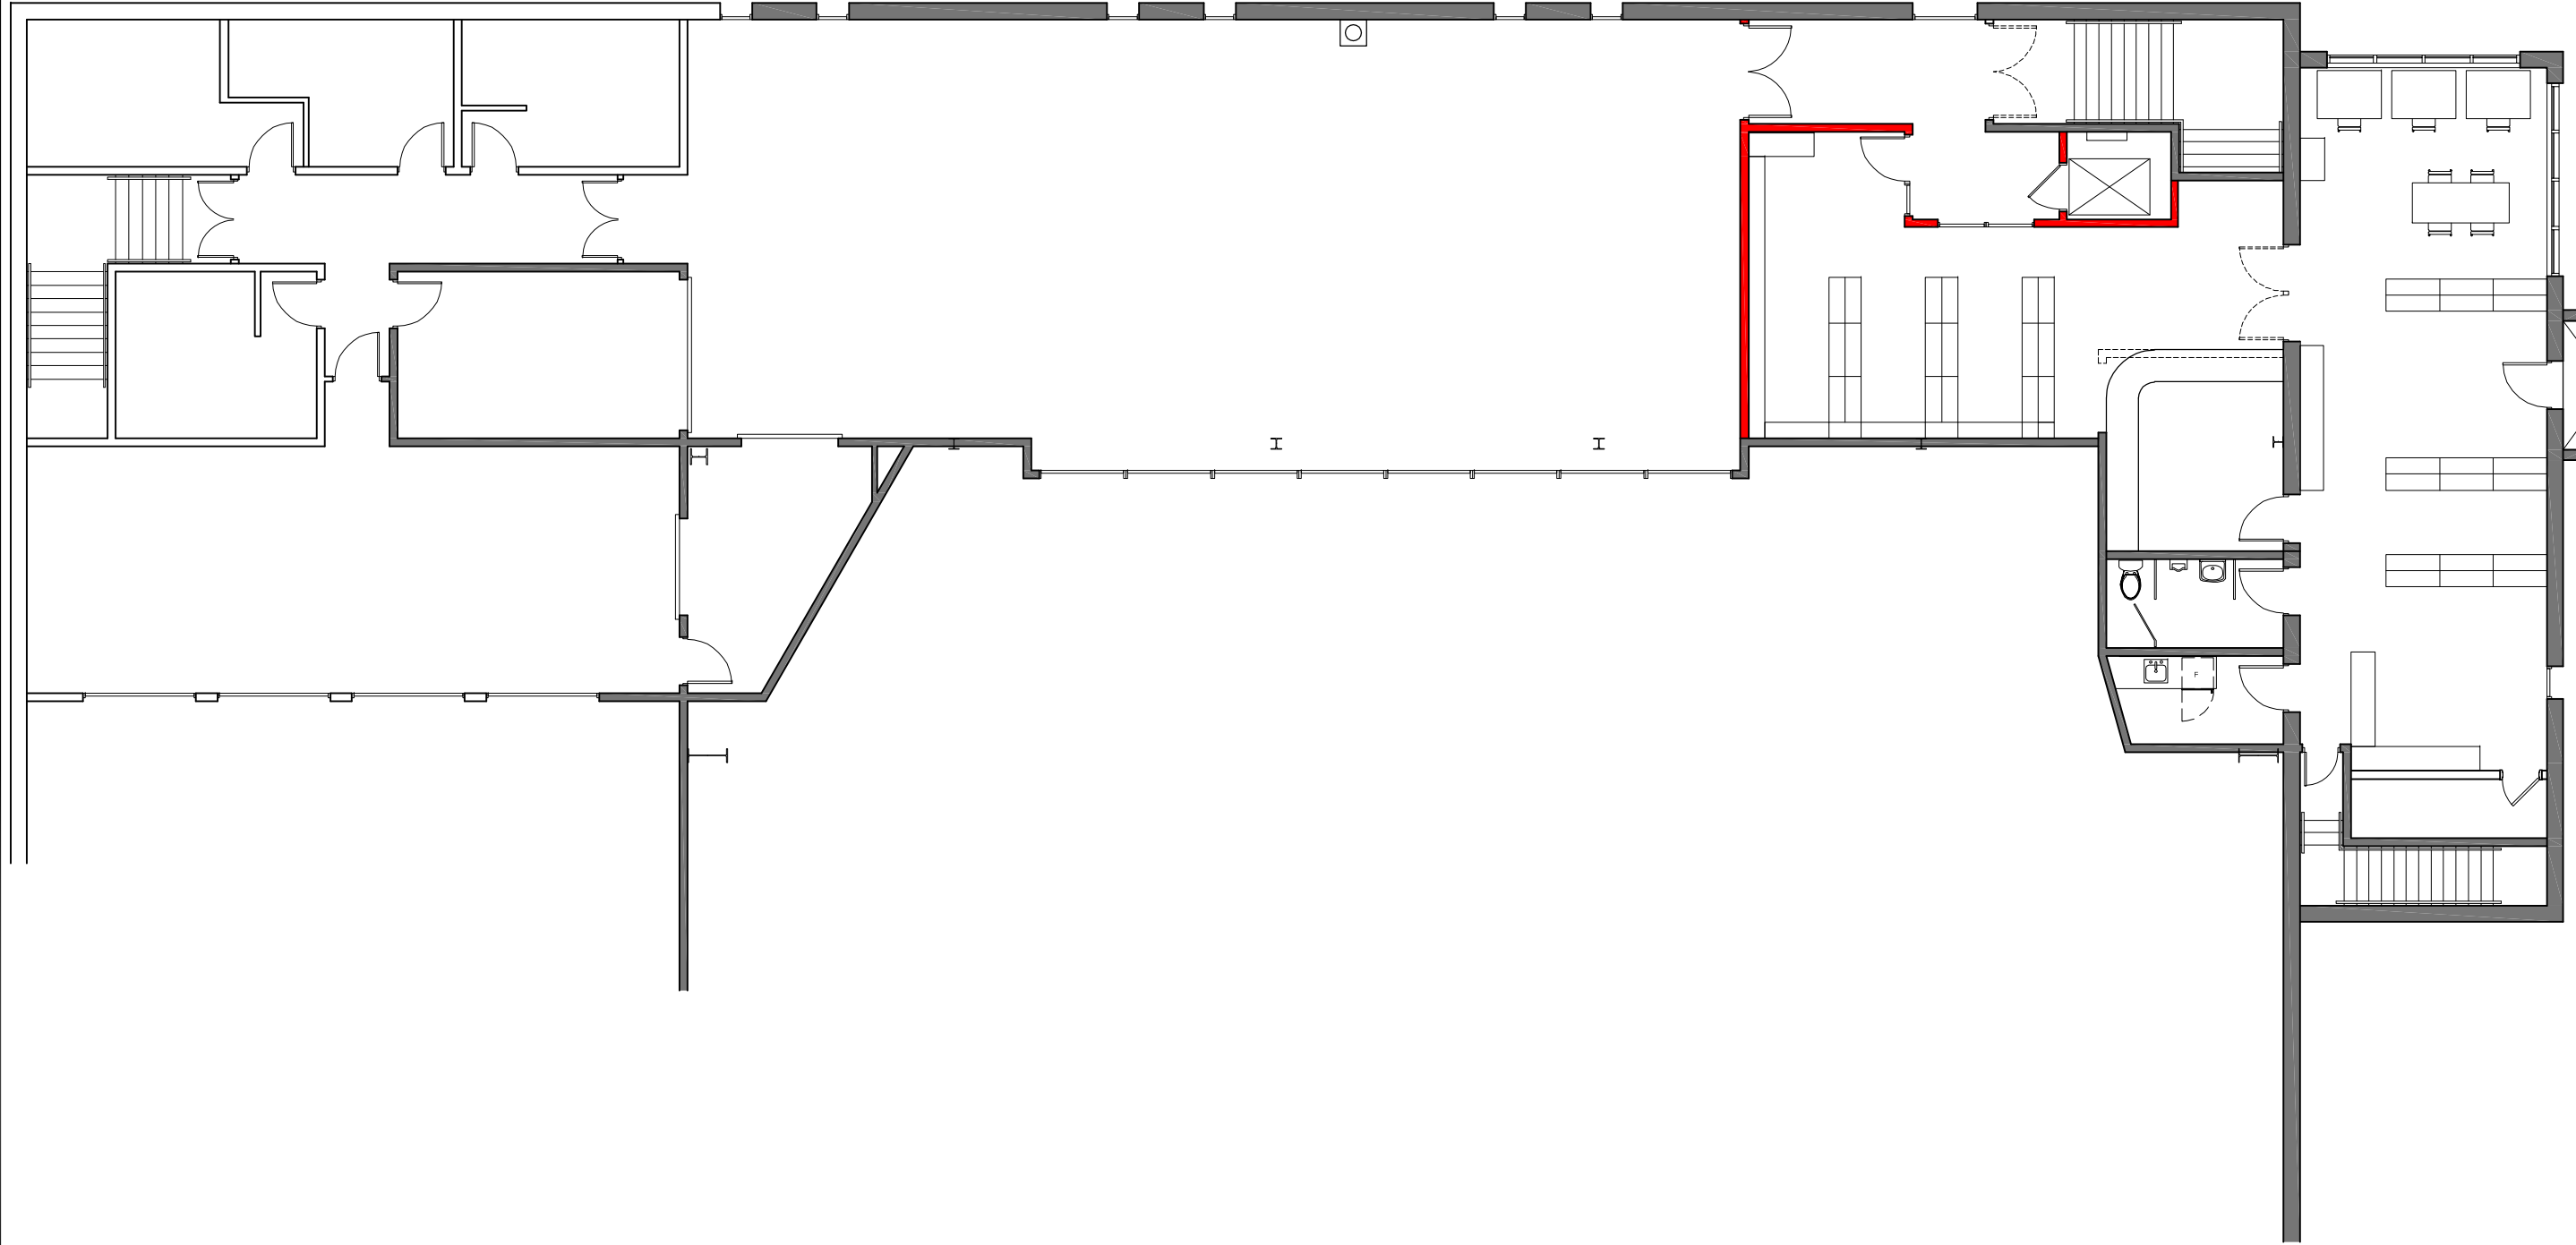

MAIN FLOOR PLAN

SCALE: 3/32"=1'-0"

P2

DRAWN	AE
DATE	FEB. 28, 2023
SCALE	AS NOTED
FILE	..
REV No.	0.01

PROJECT	PAISLEY COMMUNITY CENTRE
CLIENT	ARRAN-ELDERSLIE
DRAWING	Proposed Renovation



ARRAN-ELDERSLIE

FOR REFERENCE ONLY
ALL CONSTRUCTION TO MEET
THE ONTARIO BUILDING CODE

