




1 SITE PLAN
E-1 SCALE: 1:1500

NOTES:

- DESIGN UNIT IS IN METER (m).
- FINAL EQUIPMENT LAYOUT PENDING DETAIL ENGINEERING FINALIZATION.
- CONCRETE PAD SIZE AND E-HOUSE SIZE PENDING FINAL DETAIL DESIGN.
- UTILITY METERING FOR UTILITY TO PROVIDE.

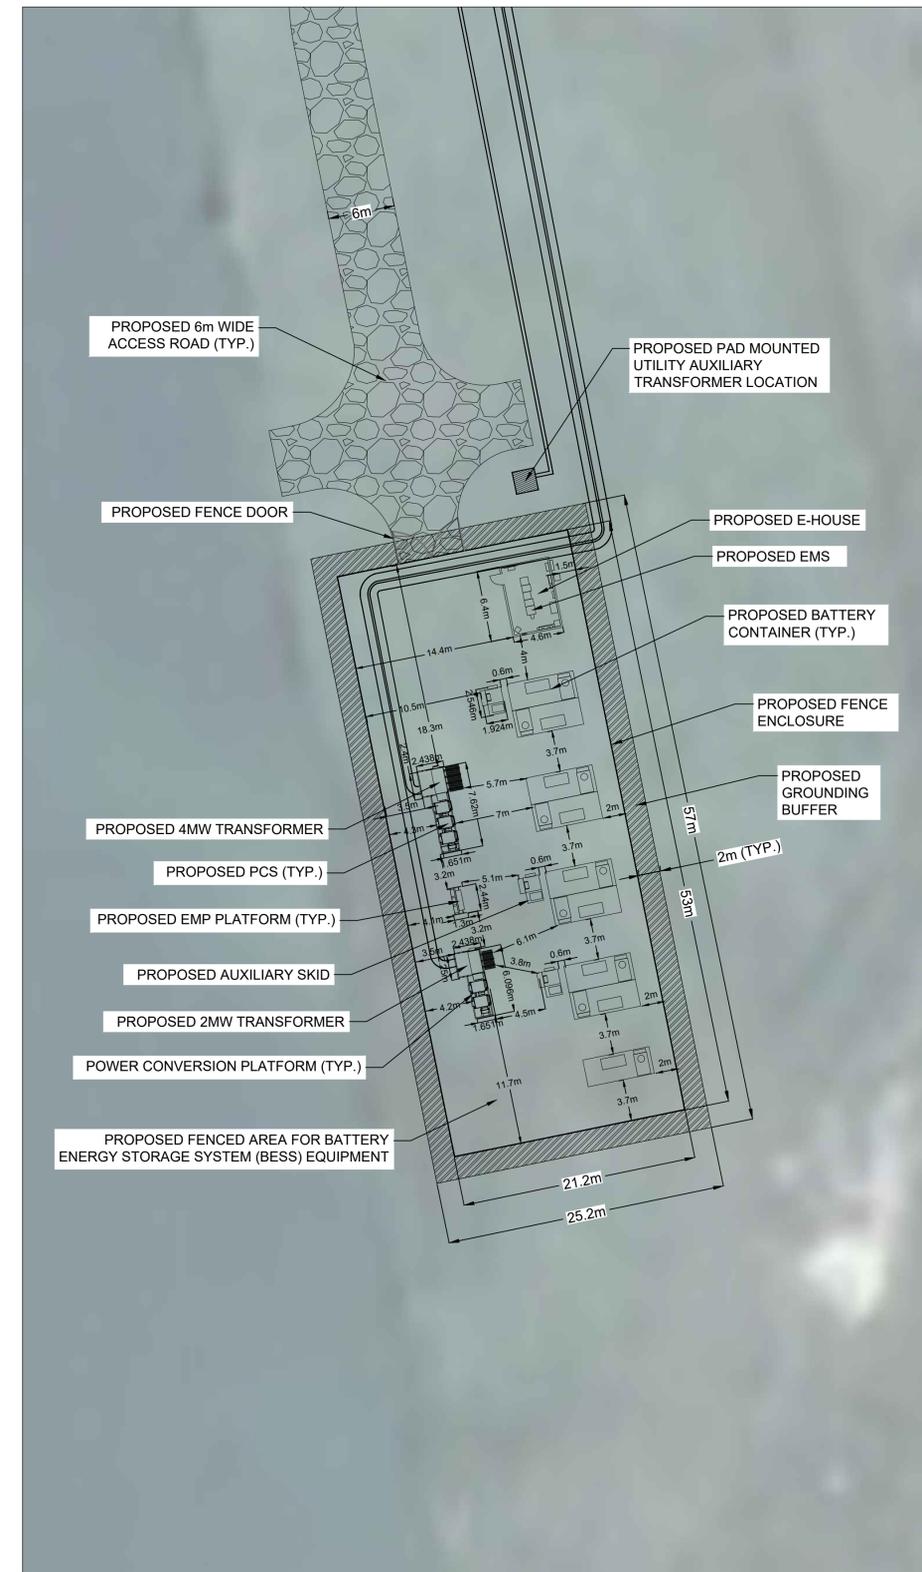

2 EQUIPMENT LAYOUT
E-1 SCALE: 1:300

GPS COORDINATES OF THE CONNECTION POINT OF BESS SYSTEM:
44.292761, -81.095444

GPS COORDINATES OF THE BESS LOCATION:
44.289962, -81.101837



Suite 803, 505 Consumer Road,
North York M2J 4V8
T: 416 494 9559
www.solarbankcorp.com

ISSUE STAGE:
REVIEW

THIS DRAWING IS AN INSTRUMENT OF SERVICE, IS PROVIDED BY AND IS THE PROPERTY OF SOLARBANK CORPORATION. THIS DRAWING CANNOT BE MODIFIED AND/OR REPRODUCED WITHOUT THE CONSENT OF THIS OFFICE.

ENGINEER'S SEAL

FOR PRELIMINARY ONLY
AND NOT FOR CONSTRUCTION

REV#	DESCRIPTION	DATE	D.B.	C.B.
00	ISSUED FOR REVIEW	2024-11-04	S.Z.	H.R.

DRAWING NAME:
SITE PLAN

DRAWN BY: S.Z.	CHECKED BY: H.R.
SCALE: AS NOTED	DATE: 2024-11-04

PROJECT NAME:
OZ-1
157 7TH ST SW,
CHESLEY, ONTARIO, N0G 1L0

PROJECT NO.:
E-LT1-OZ-1

DRAWING NO: E-1	REV. NO: 00
--------------------	----------------