


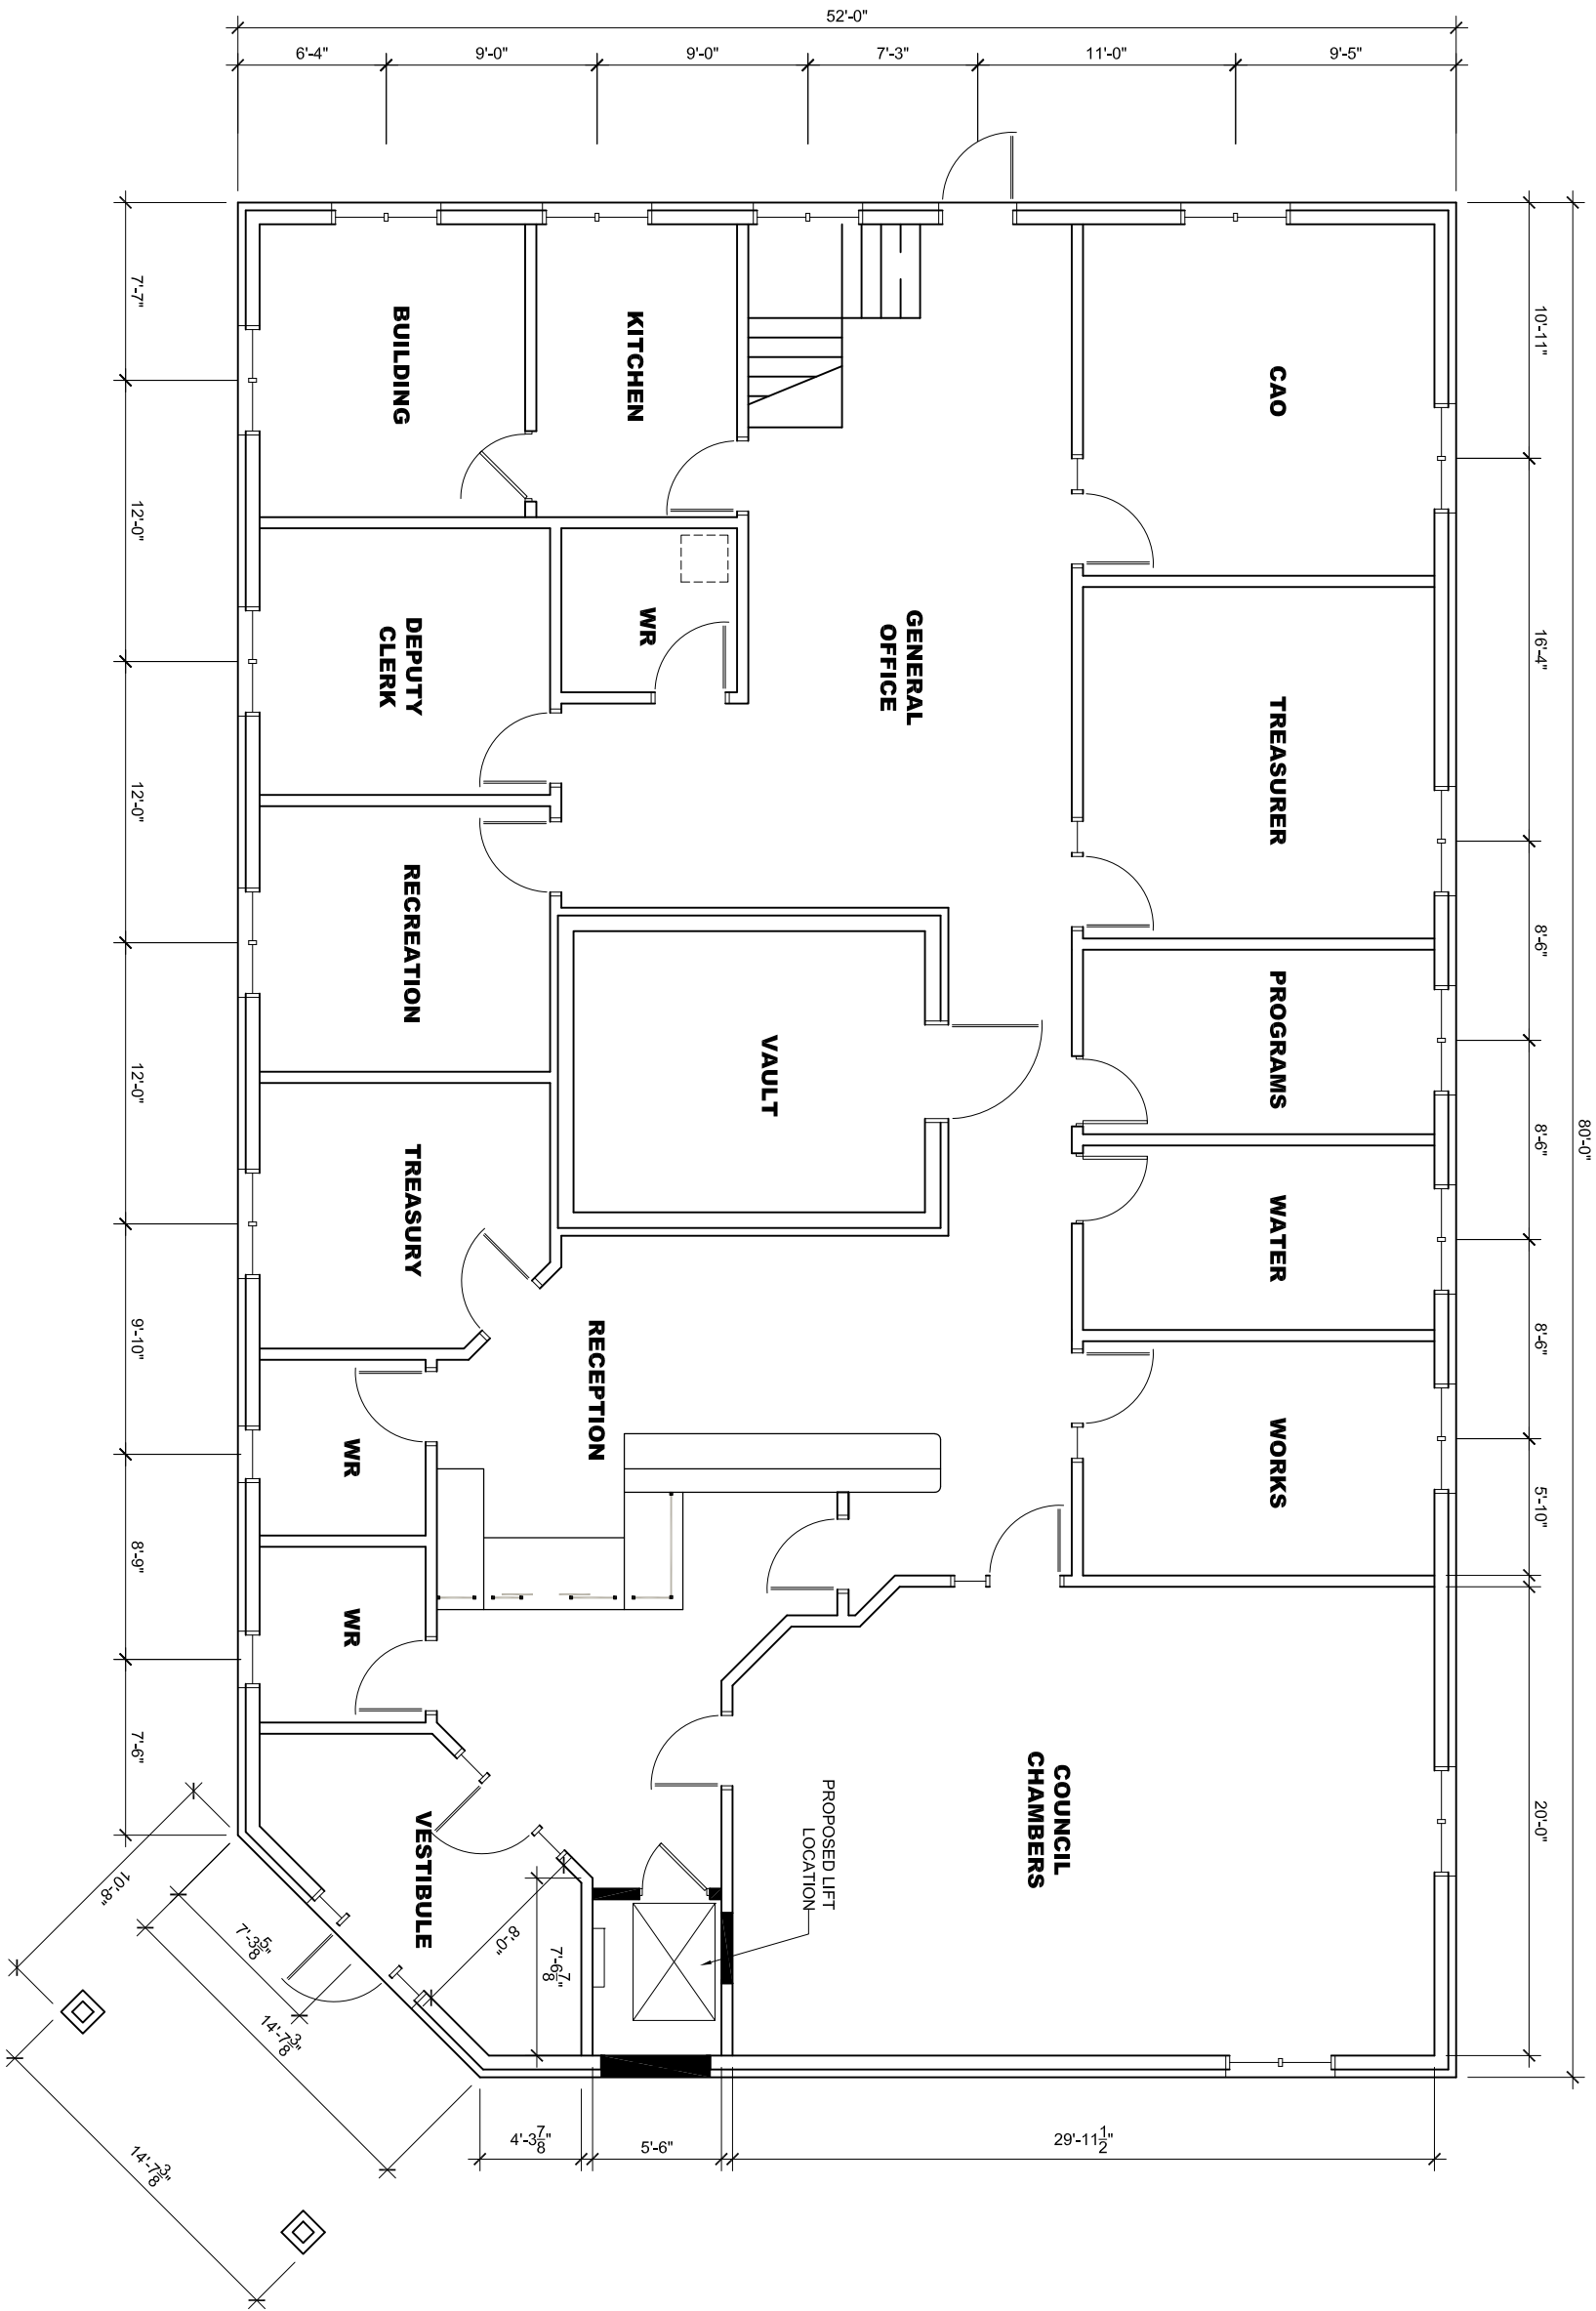

THE CORPORATION OF THE MUNICIPALITY OF
ARRAN-ELDERSLIE

FOR REFERENCE ONLY

ALL CONSTRUCTION TO MEET
THE ONTARIO BUILDING CODE

PROJECT NORTH



PROJECT
ADMINISTRATION BUILDING

CLIENT
ARRAN-ELDERSLIE

DRAWING
PROPOSED LIFT

DRAWN	AE
DATE	JULY 3, 2020
SCALE	1/8"=1'-0"
FILE	AE_OFFICE- 2020_Lift1
REV No.	0.01

P1